
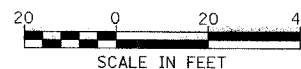


PARK SITE	SECTION	COUNTY	TOTAL SHEETS	SHEET NO
PARK ROADS	DIST. 8 WSC 2005-2	RANDOLPH		20
EXISTING CONDITIONS:				
CONTRACT NO. 76803				

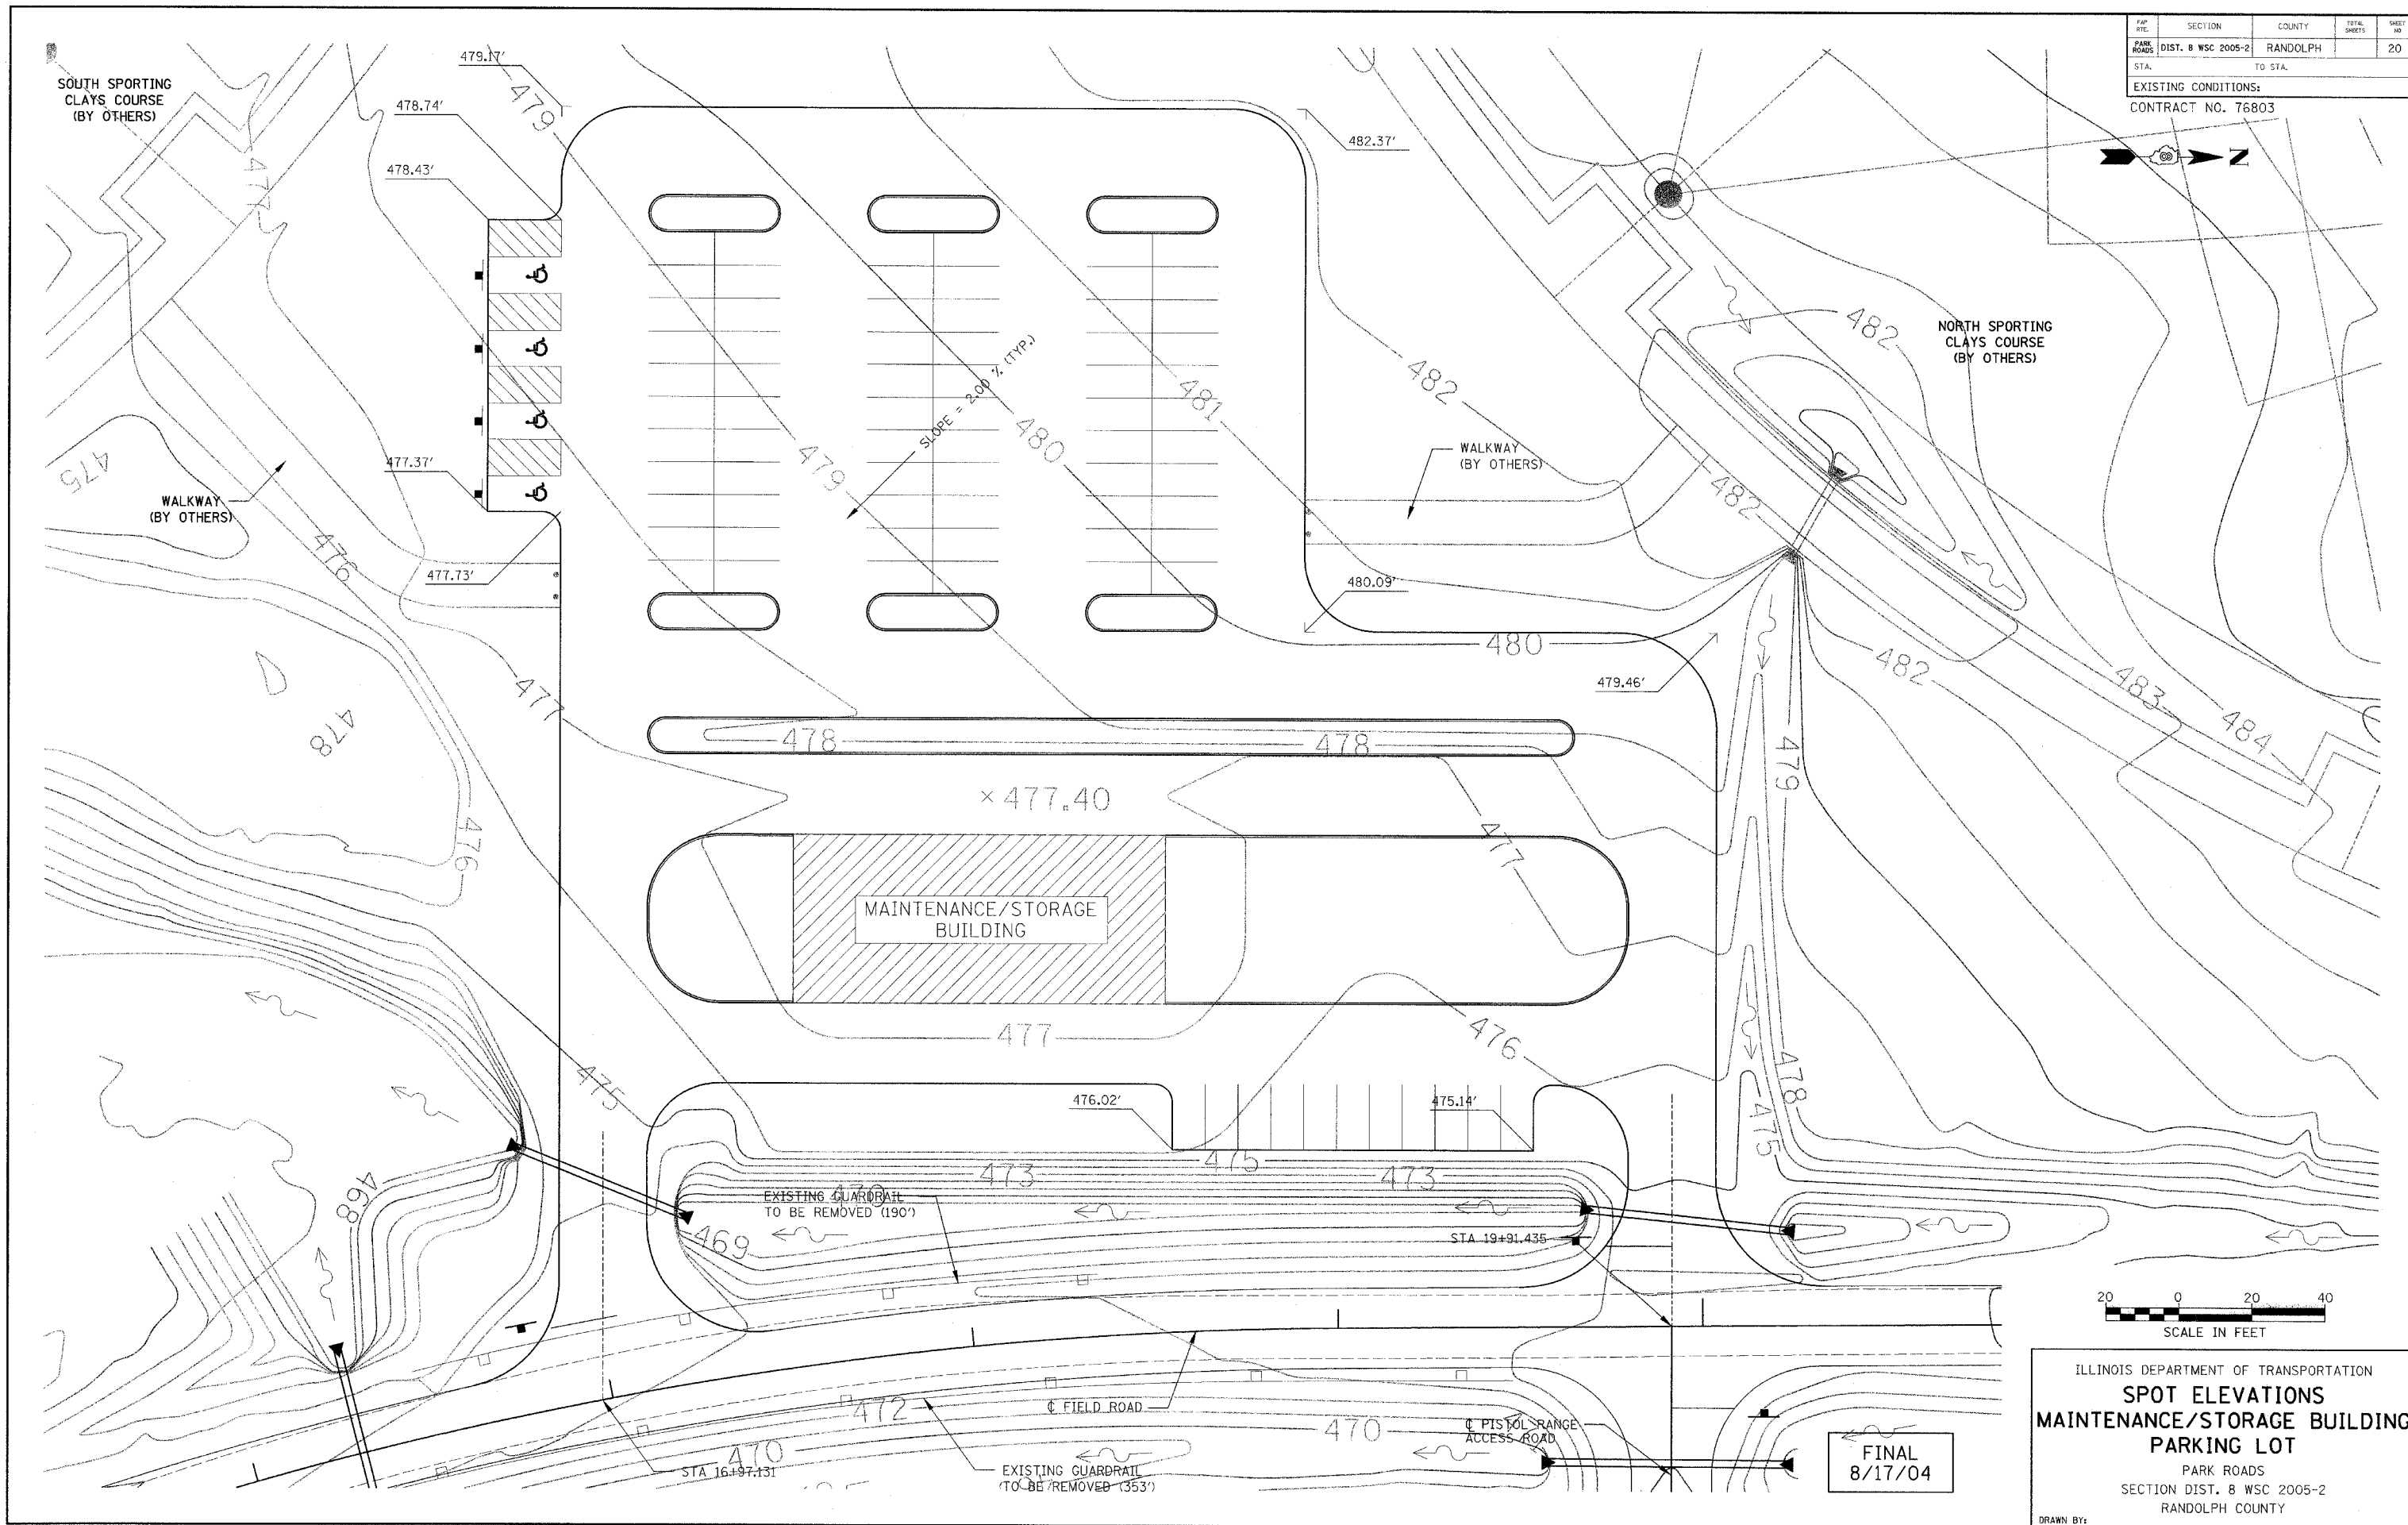

ILLINOIS DEPARTMENT OF TRANSPORTATION
SPOT ELEVATIONS
MAINTENANCE/STORAGE BUILDING
PARKING LOT
 PARK ROADS
 SECTION DIST. 8 WSC 2005-2
 RANDOLPH COUNTY
 DRAWN BY: